



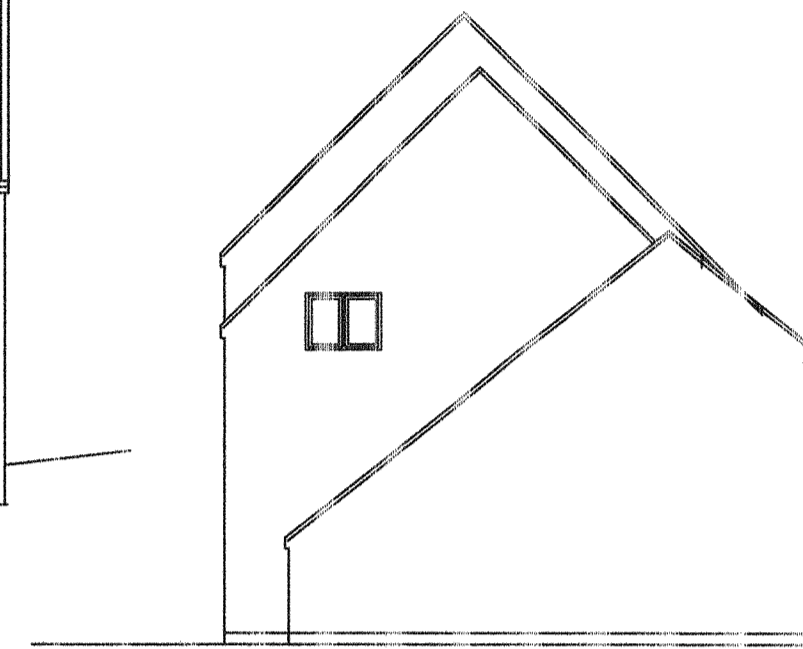


WEST ELEVATION

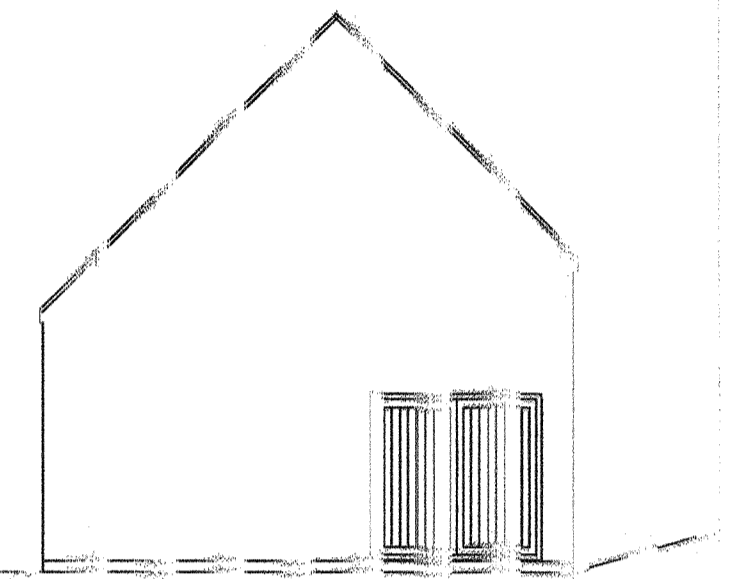


NORTH ELEVATION




SOUTH ELEVATION

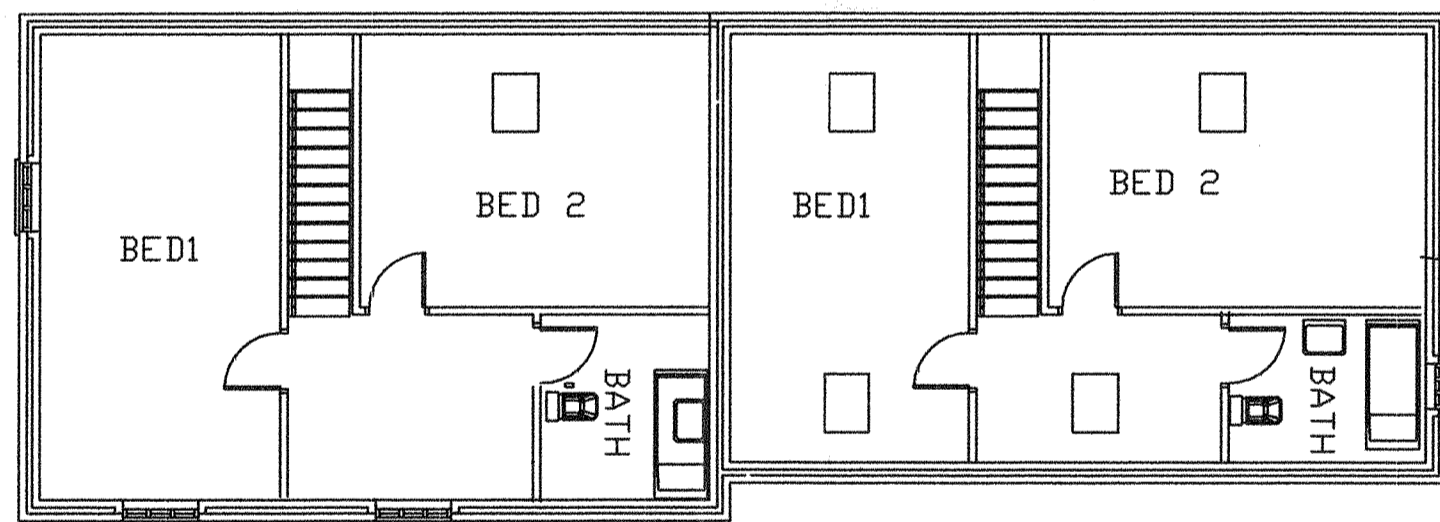

FIRST FLOOR LAYOUT

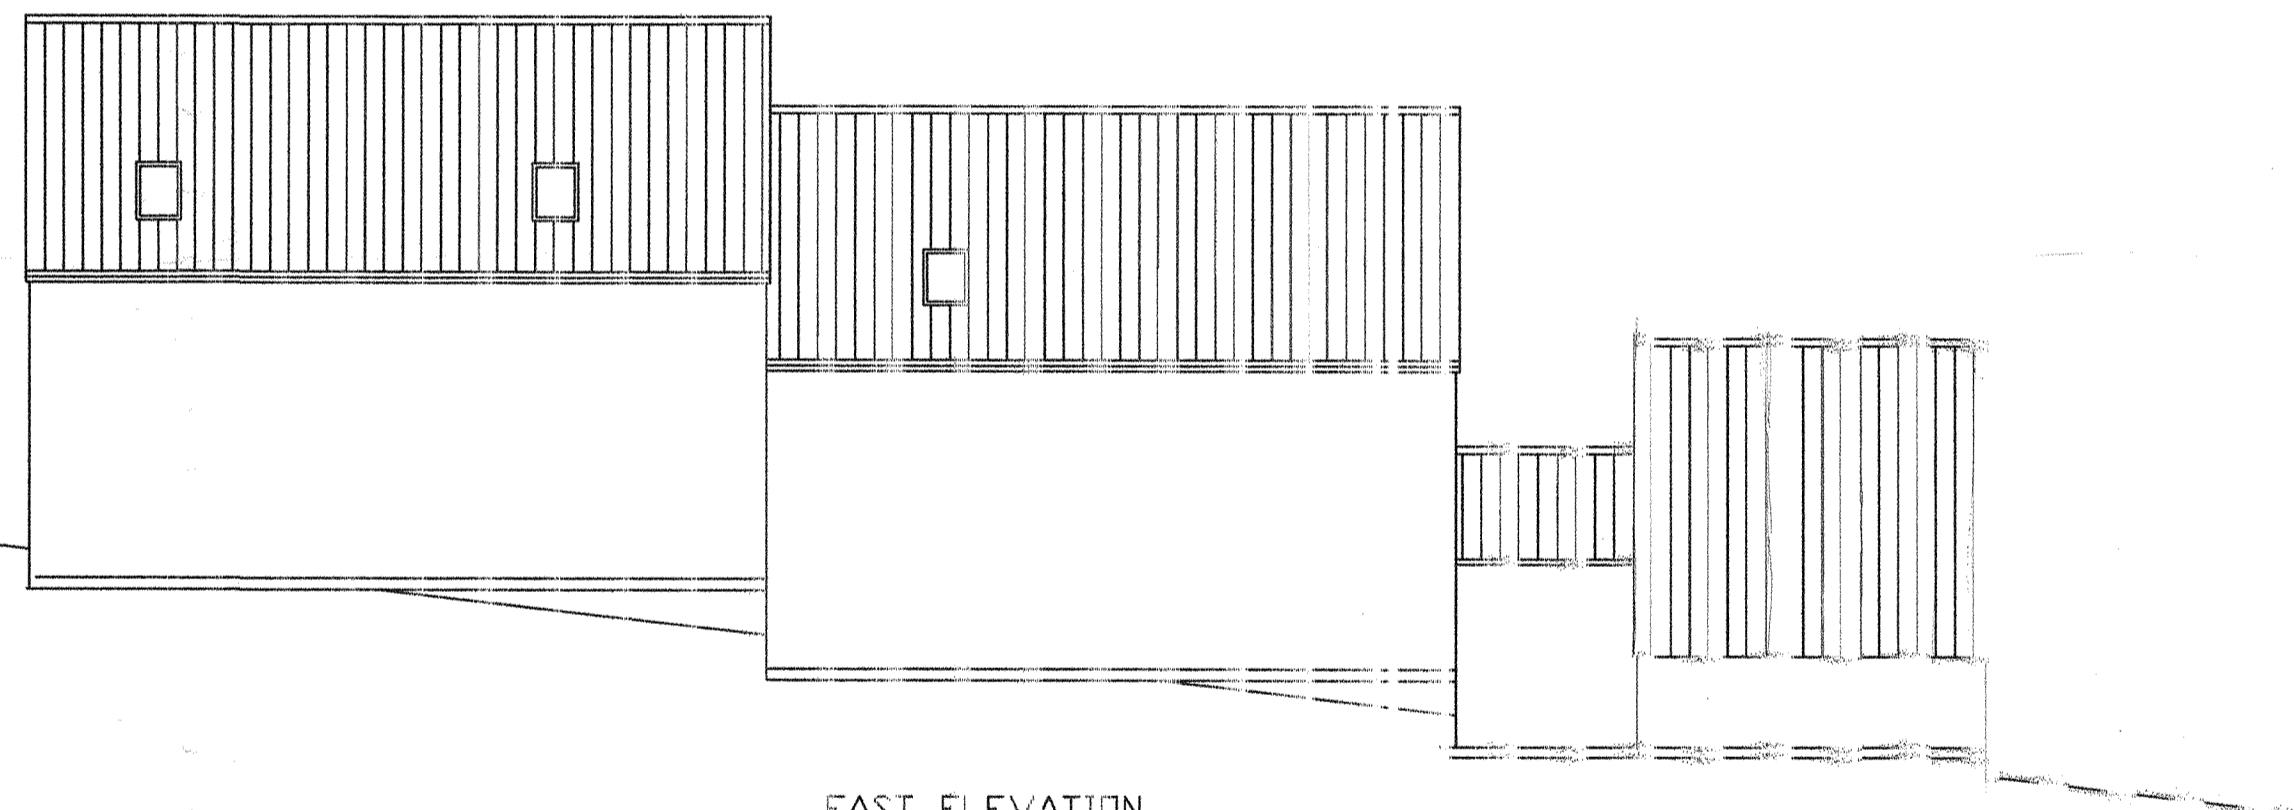

EAST ELEVATION

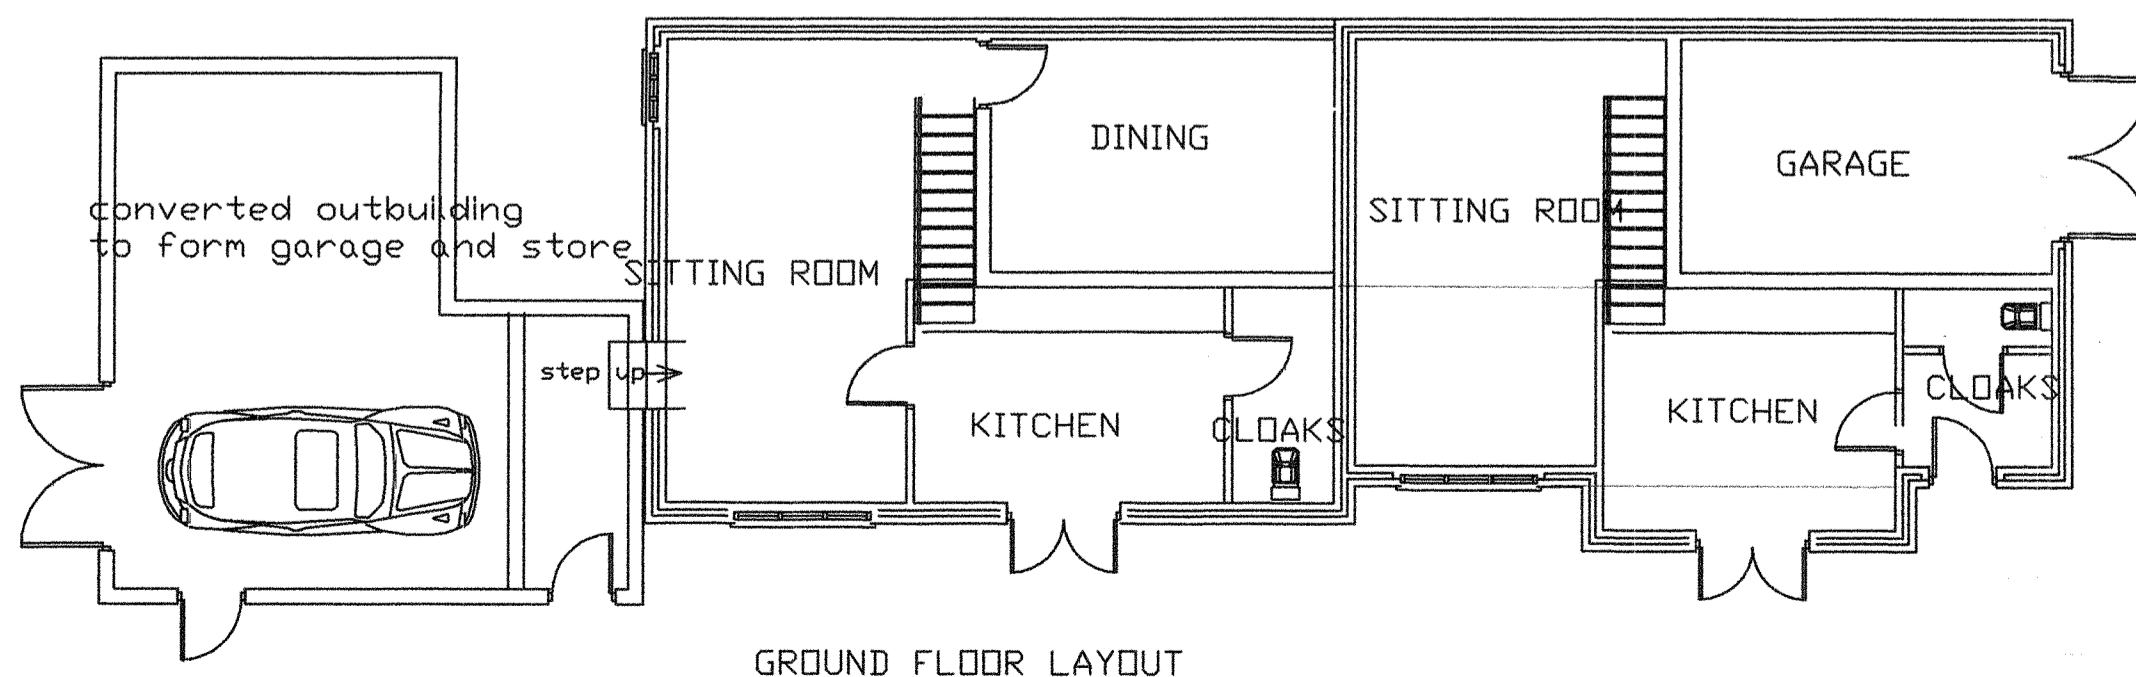

GROUND FLOOR LAYOUT

2 MANOR COTTAGES STILLINGFLEET  
 PLOTS 1 & 2  
 PROPOSED LAYOUT AND ELEVATIONS  
 01.06.05 Drawn F.W. Scale 1:100 Drawing 01